




Two Bed House -Proposed Ground Floor Plan
Scale 1:100

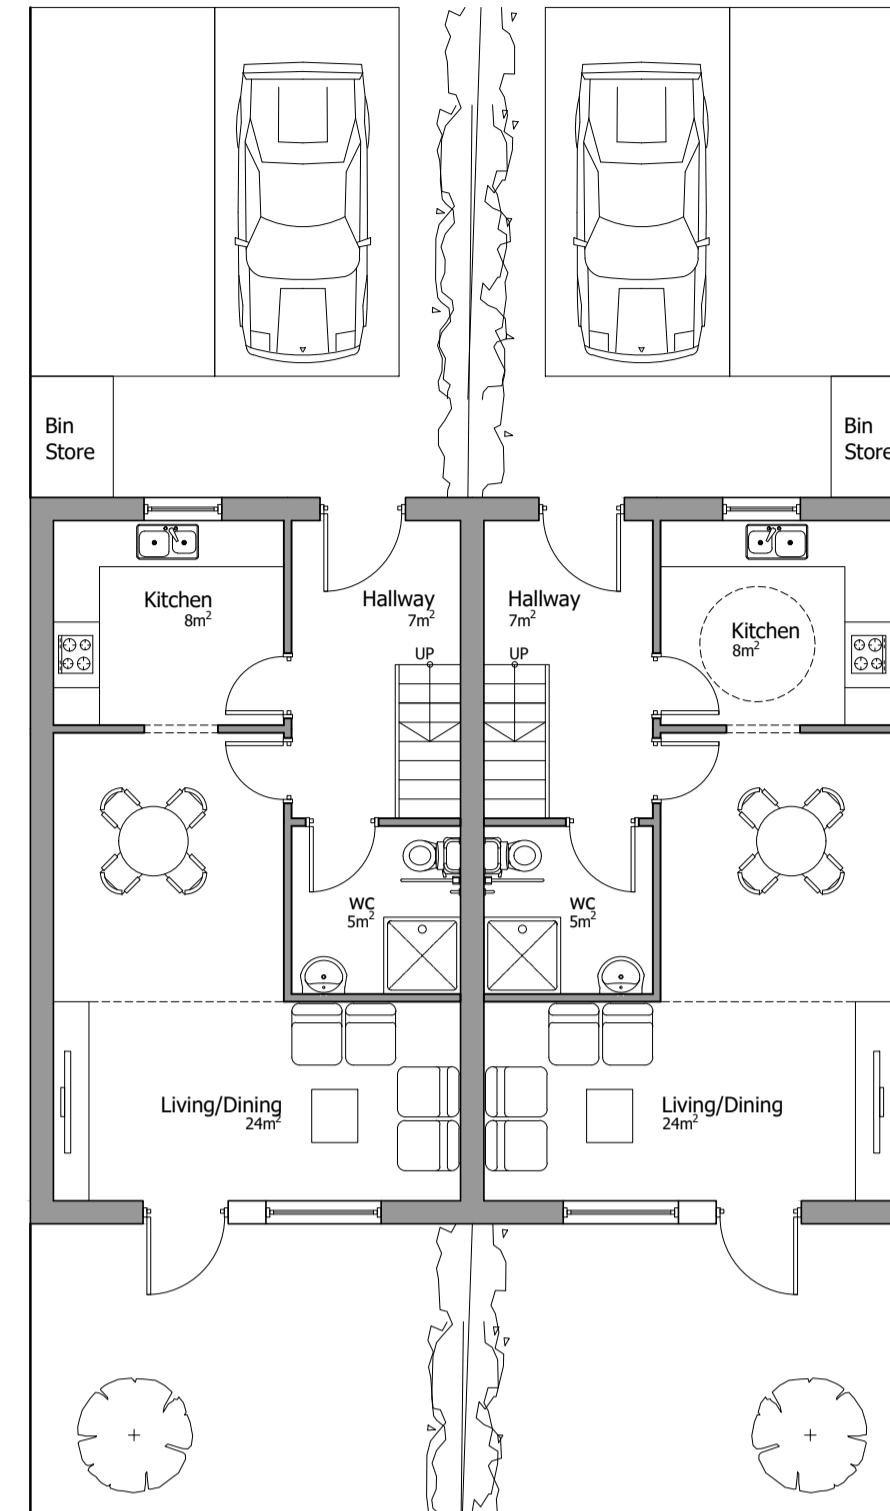

Three Bed House -Proposed Ground Floor Plan
Scale 1:200

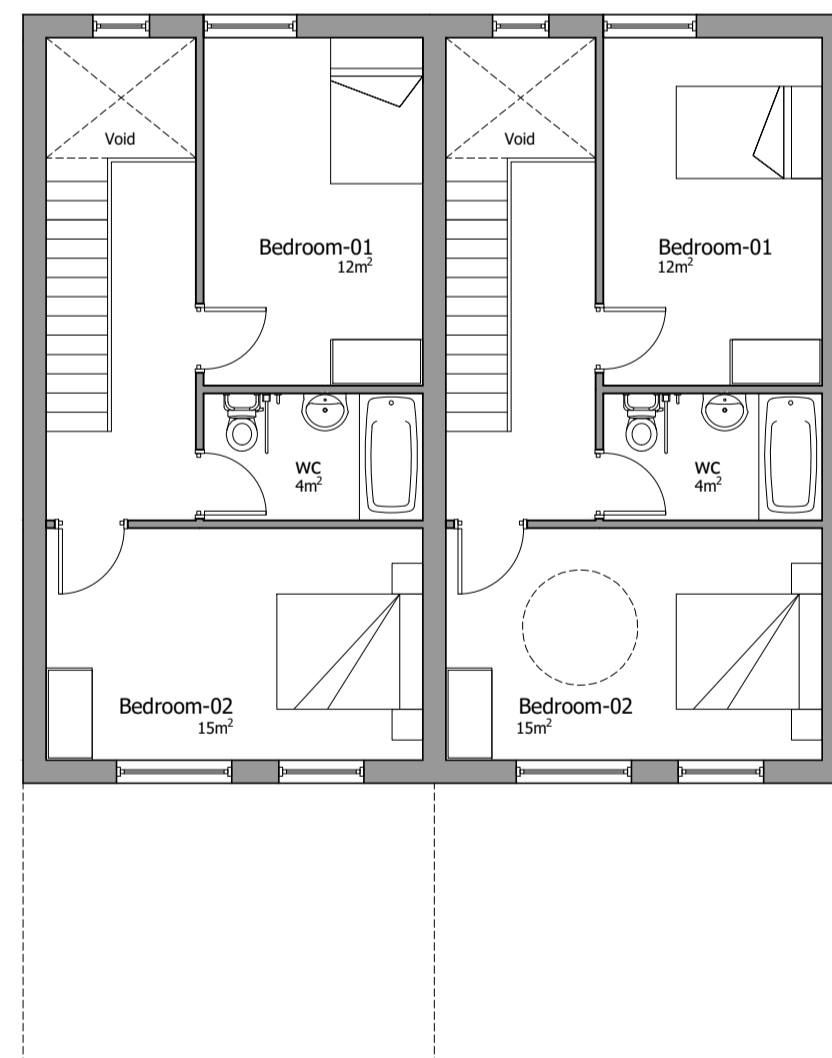

Two Bed House -Proposed First Floor Plan
Scale 1:100

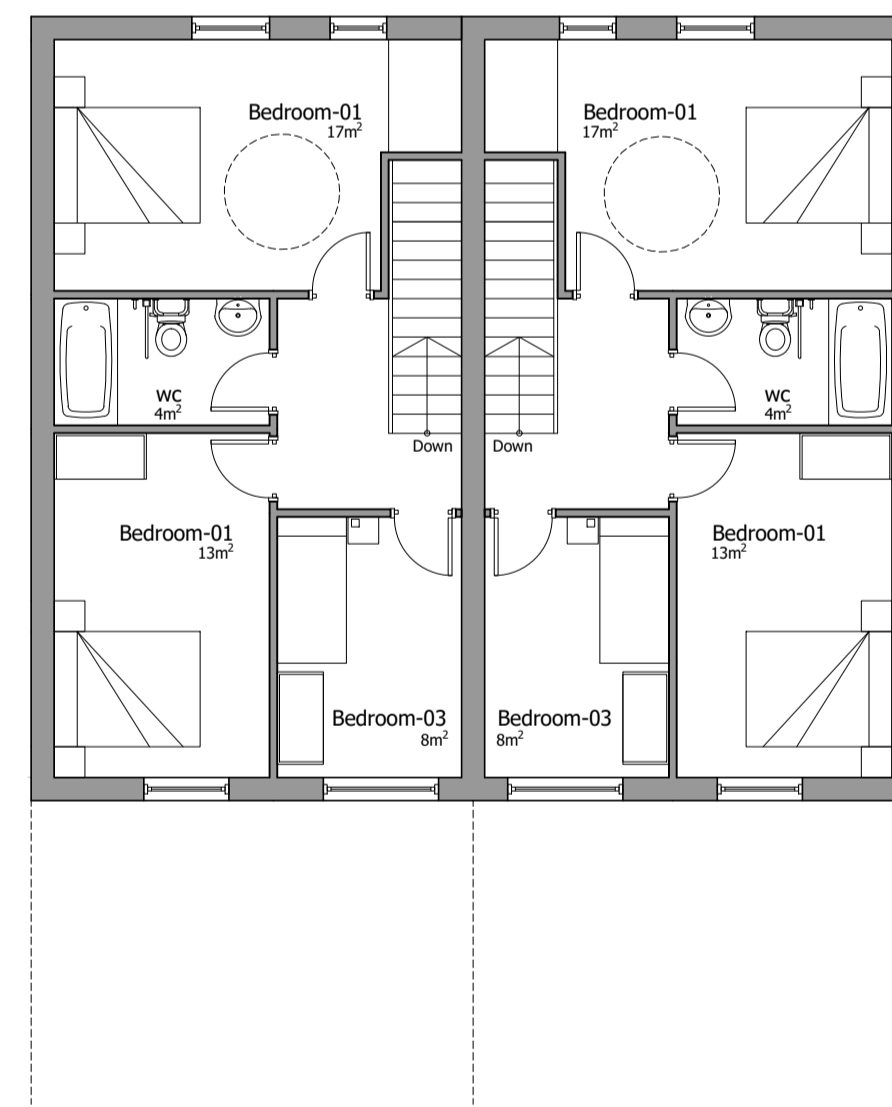

Three Bed House -Proposed Ground Floor Plan
Scale 1:200

Revision: Date: Drawn: Checked:

SKETCH PROPOSAL

Greenwood Housing Scheme

Proposed 2/3 Bed Houses Layout

Location:

Swain House
Wood Ln
BD2 1JX

Client:

Inspired Neighbourhood

Job No:
500970

Drawing No:
SK-06

Revision: Scale:

Date:

Drawn: FM/JCB

Checked: JCB/AH

CAD Ref:



The Former Diplomat Hotel
144 Sunbridge Road
Bradford
BD1 2HA
T - 01274 723 909
W - www.yemearchitects.co.uk
E - info@yemearchitects.com

All dimensions are to be checked on site, any discrepancies are to be reported to the Architect before work commences. Do not scale from this drawing.

This drawing is to be read in conjunction with all relevant consultants and specialists drawings / documents, any discrepancies are to be reported to the Architect before the affected work commences.

All structural components shown are indicative only. Details / calculations of structural members are to be provided by the Structural Engineer.

This drawing is copyright.