


Proposed Ground Floor Plan-(06 Units and 02 Offices)
Scale 1:200



Proposed Roof Plan
Scale 1:200

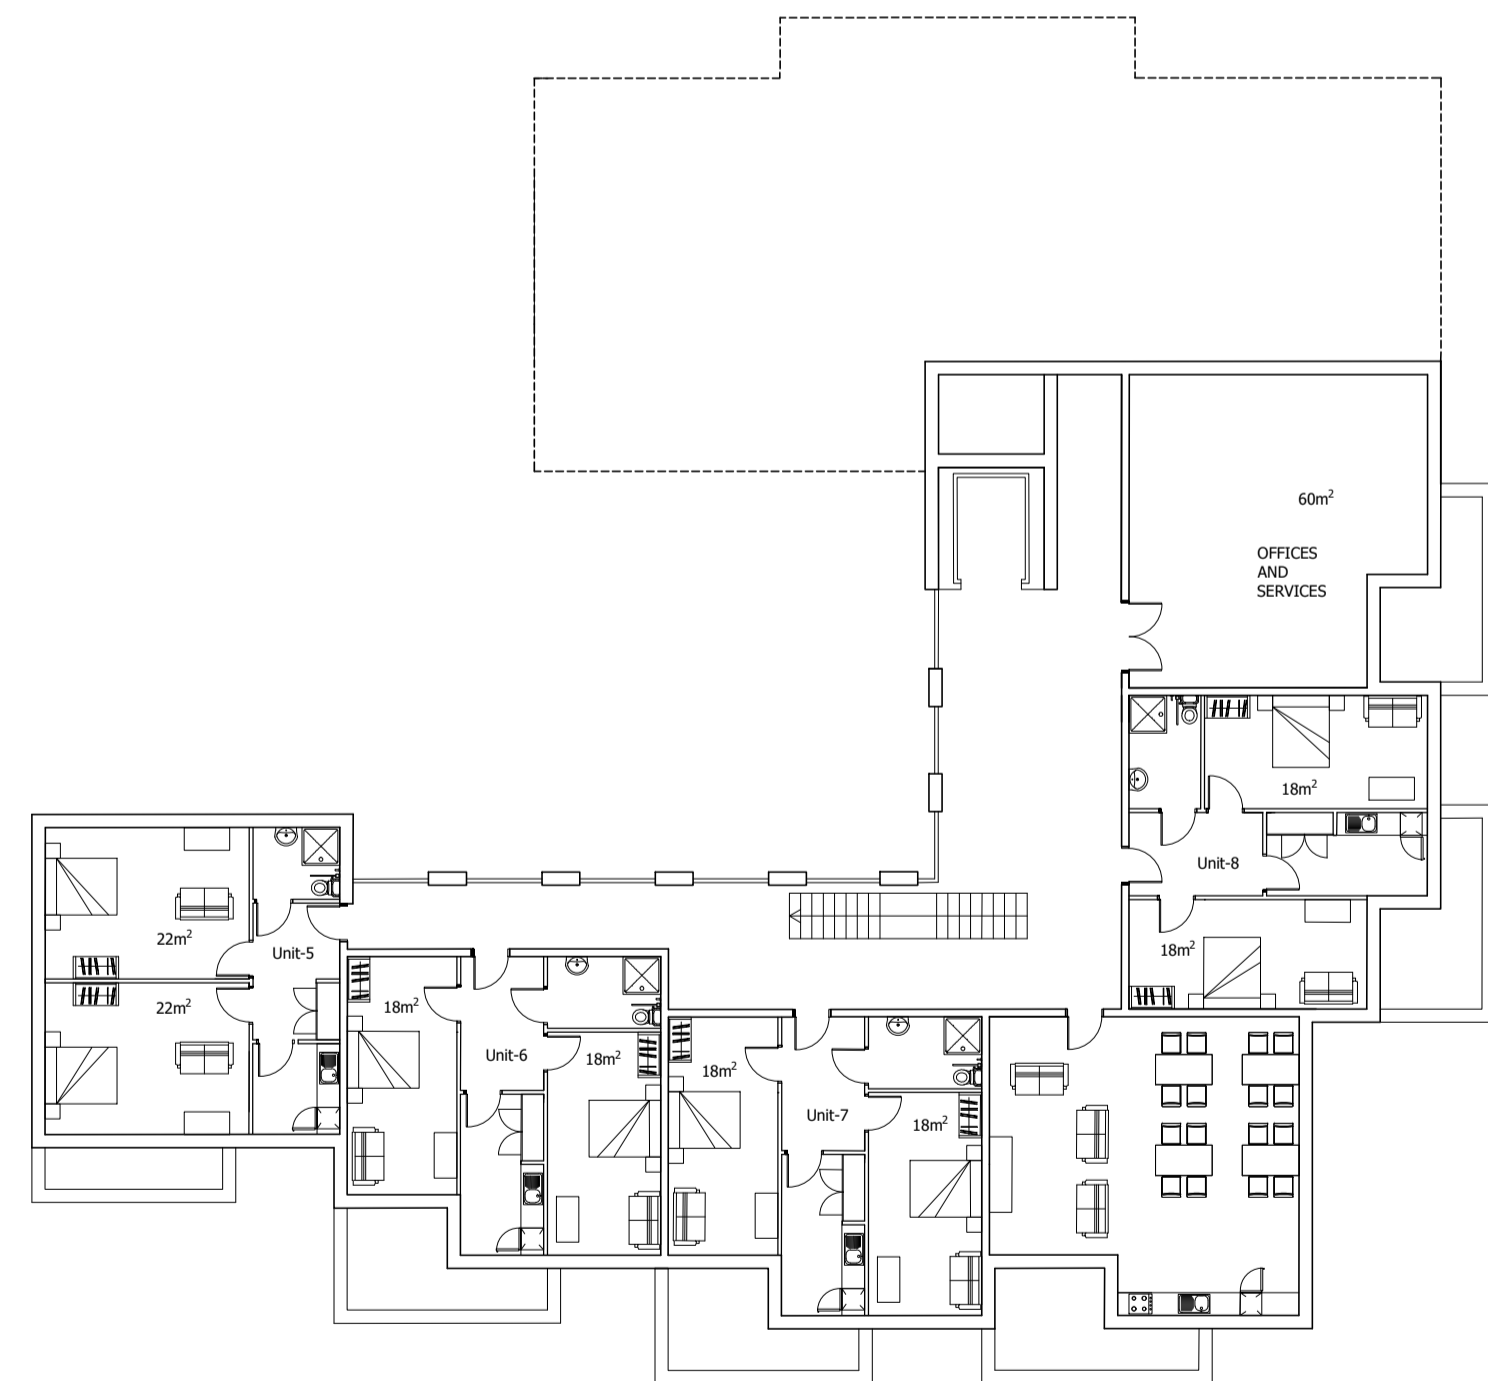

Proposed First Floor Plan-(08 Units)
Scale 1:200

Revision: A Date: 14.03.2018 Drawn: JCB Checked: AH
Layout amended

SKETCH PROPOSAL

Greenwood Housing Scheme

Proposed Bed Release Layout

Location:
Swain House
Wood Ln
BD2 1JX
Client:
Inspired Neighbourhood

Job No:	Drawing No:	Revision:	Scale:
500970	SK-05	A	1:a00@A1
Date:	Drawn: FM/JCB	Checked: JCB/AH	
CAD Ref:			

yeme Architects 

The Former Diplomat Hotel
144 Sunbridge Road
Bradford
BD1 2HA
T - 01274 723 909
W - www.yemearchitects.co.uk
E - info@yemearchitects.com

All dimensions are to be checked on site, any discrepancies are to be reported to the Architect before work commences. Do not scale from this drawing.

This drawing is to be read in conjunction with all relevant consultants and specialists drawings / documents, any discrepancies are to be reported to the Architect before the affected work commences.

All structural components shown are indicative only. Details / calculations of structural members are to be provided by the Structural Engineer.

This drawing is copyright.